


# Urethane Concrete System

urethane-concrete floor coating system with cove base for concrete substrates

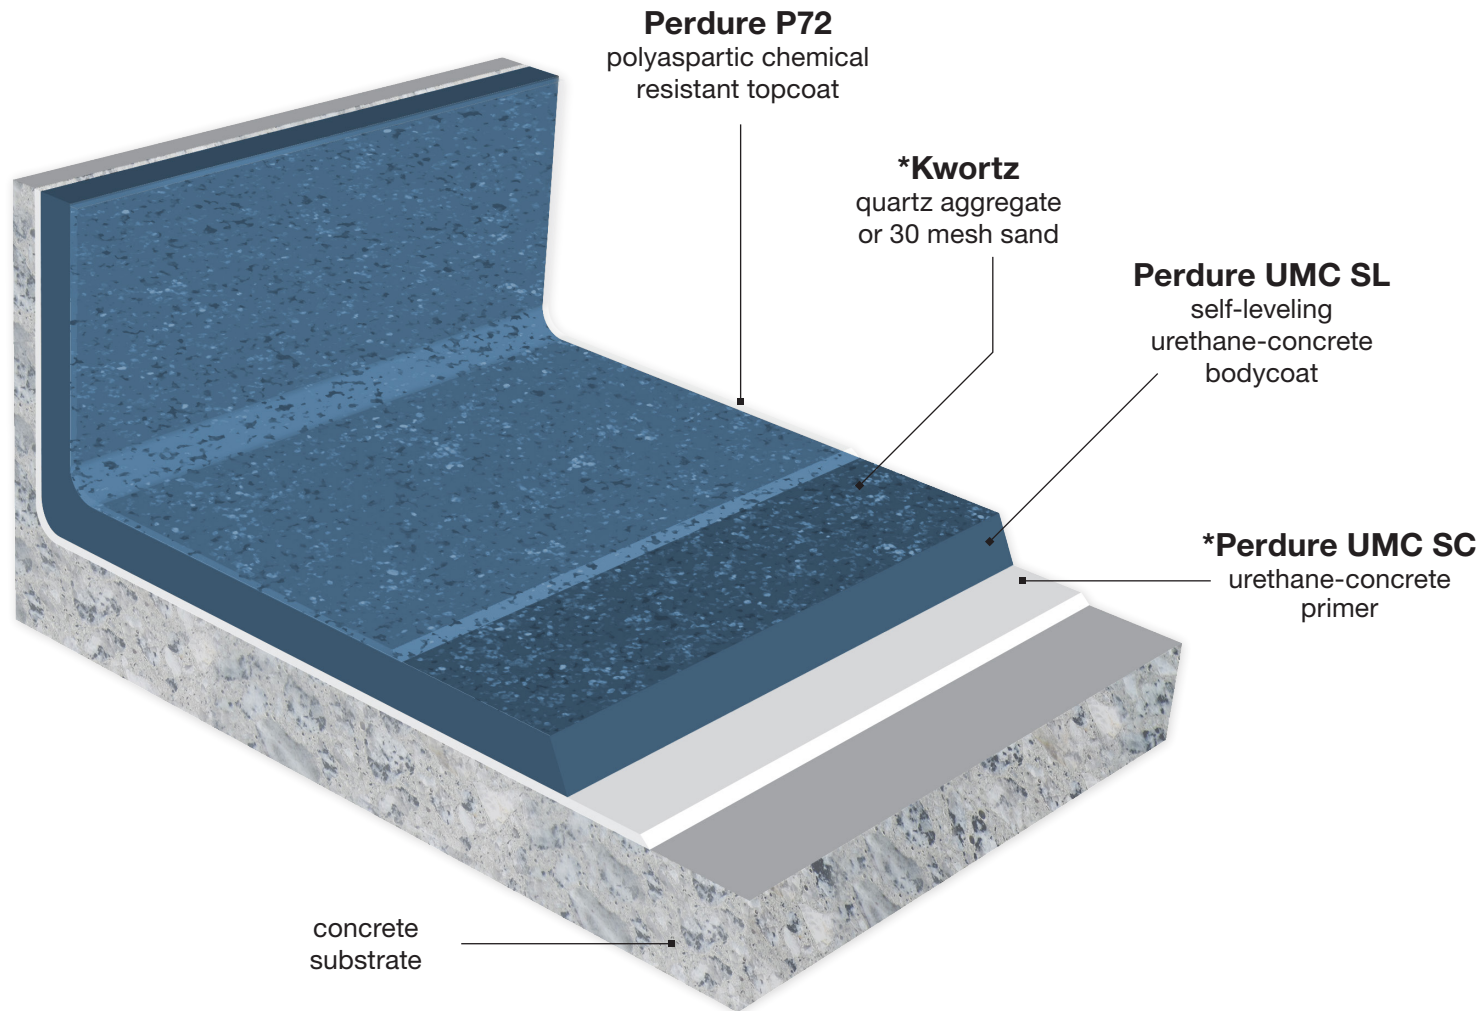

**\*Options:**

1. Using a primer like Perdure UMC SC is not always necessary.
2. If not using Kwortz aggregate, then you must use 30 mesh sand.

NOT TO SCALE